

RECORD OF SURVEY
FOR
STEMILT IRRIGATION DISTRICT

DNR EASEMENT NO. XX-XXXXXXX

EASEMENT BOUNDARY DESCRIPTION:

A STRIP OF LAND XX.XX FEET WIDE LOCATED WITHIN A PORTION OF THE SOUTHEAST QUARTER, THE NORTHEAST QUARTER AND THE NORTHWEST QUARTER OF SECTION 22, TOWNSHIP 21 NORTH, RANGE 20 EAST OF THE WILLAMETTE MERIDIAN, CLATSOP COUNTY, WASHINGTON, THE SIDELINE LIMITS OF SAID STRIP BEING XX.XX FEET ON EACH SIDE OF THE CENTERLINE BEING MORE PARTICULARLY DESCRIBED AS FOLLOWS:

CORNER CONVEYANCE TO A FOUND 1.32⁵ ALUMINUM CAP BEING THE EAST QUARTER CORNER OF SECTION 22, TOWNSHIP 21 NORTH, RANGE 30 EAST OF THE WILLAMETTE MERIDIAN, ORIELA COUNTY, WASHINGTON, ACCEPTED PER SURVEY FILED IN BOOK 24 OF SILENTS AT PAGES 88 THROUGH 97, RECORDS OF SAID COUNTY FROM WHICH THE NORTHEAST CORNER OF SAID SECTION, A ROUND ALUMINUM SPOT IN CENTER OF 26.25 ACRES OF THENCE SOUTH 65°09'32" WEST A DISTANCE OF 1,315.47 FEET TO THE TRUE POINT OF BEGINNING OF SAID CENTERLINE, THENCE ALONG SAID CENTERLINE THE FOLLOWING COURSES AND DISTANCES, NORTH 54°28'40" WEST 66.02 FEET; THENCE NORTH 85°02'00" WEST 182.77 FEET; THENCE NORTH 69°08'46" WEST 346.39 FEET; THENCE NORTH 55°58'45" WEST 71.28 FEET; THENCE NORTH 41°50'54" WEST 356.34 FEET; THENCE NORTH 41°46'35" WEST 150.61 FEET; THENCE NORTH 62°17'09" WEST 120.24 FEET; THENCE NORTH 52°39'14" WEST 123.84 FEET; THENCE NORTH 40°02'34" WEST 73.03 FEET; THENCE NORTH 36°09'32" WEST 186.36 FEET; THENCE NORTH 10°15'14" WEST 37.50 FEET; THENCE NORTH 37°46'12" WEST 382.60 FEET; THENCE NORTH 28°03'09" WEST 62.51 FEET; THENCE NORTH 46°40'53" WEST 38.65 FEET; THENCE NORTH 65°03'40" WEST 130.88 FEET; THENCE NORTH 24°08'47" WEST 288.61 FEET; THENCE NORTH 19°01'40" WEST 309.60 FEET; THENCE NORTH 82°51'07" WEST 282.19 FEET; THENCE NORTH 73°03'12" WEST MORE OR LESS TO MIDDLE CREEK AND THE TERMINUS OF SAID CENTERLINE, FROM WHICH THE NORTH QUARTER CORNER OF SAID SECTION IS 902.33 FEET; BEARS NORTH 50°41'45" EAST A DISTANCE OF 902.33 FEET.

ALUMINUM CAP,

EQUIPMENT & PROCEDURES

EQUIPMENT: LEICA SYSTEM 500 GPS RECEIVER UNITS.

PROCEDURES: INITIAL CONTROL. PERFORMED USING RTK TRAVERSE METHOD. PROCEDURES MEET OR EXCEED, WAC 332-150-090.

DATE SURVEYED: DATES CONTROL SURVEY WAS PERFORMED AND MONUMENTS VISITED: MAY 19, 2006;
PIPELINE LOCATED MAY 17, 2006.

HORIZONTAL DATUM: NAD 83/91, WASHINGTON STATE PLANE, NORTH ZONE, GRID, DERIVED BY GPS OBSERVATION. DISTANCES PROVIDED ARE AT GRID, MULTIPLE DISTANCES AND ARE ALSO BY A COMBINED FACTOR OF 1.00009940 TO ACHIEVE GROUND (PROJECT) VALUES.


VERTICAL DATUM: NAVD 1928 AS DERIVED BY GPS OBSERVATION.

LEGEND:

- ③ TRUE POINT OF BEGINNING (TPOB)
 ④ FOUND MONUMENT AS NOTED
 [] DATA PER RECORD OF SURVEY, BOOK 24, PAGE 89
 A.F.N. AUDITOR FILE NUMBER
 T.P.N. TAX PARCEL NUMBER
 R.O.S. RECORD OF SURVEY

REFERENCE SURVEYS:

1. R.O.S. BOOK 24, PAGES 85-87
2. R.O.S. BOOK 46, PAGE 6

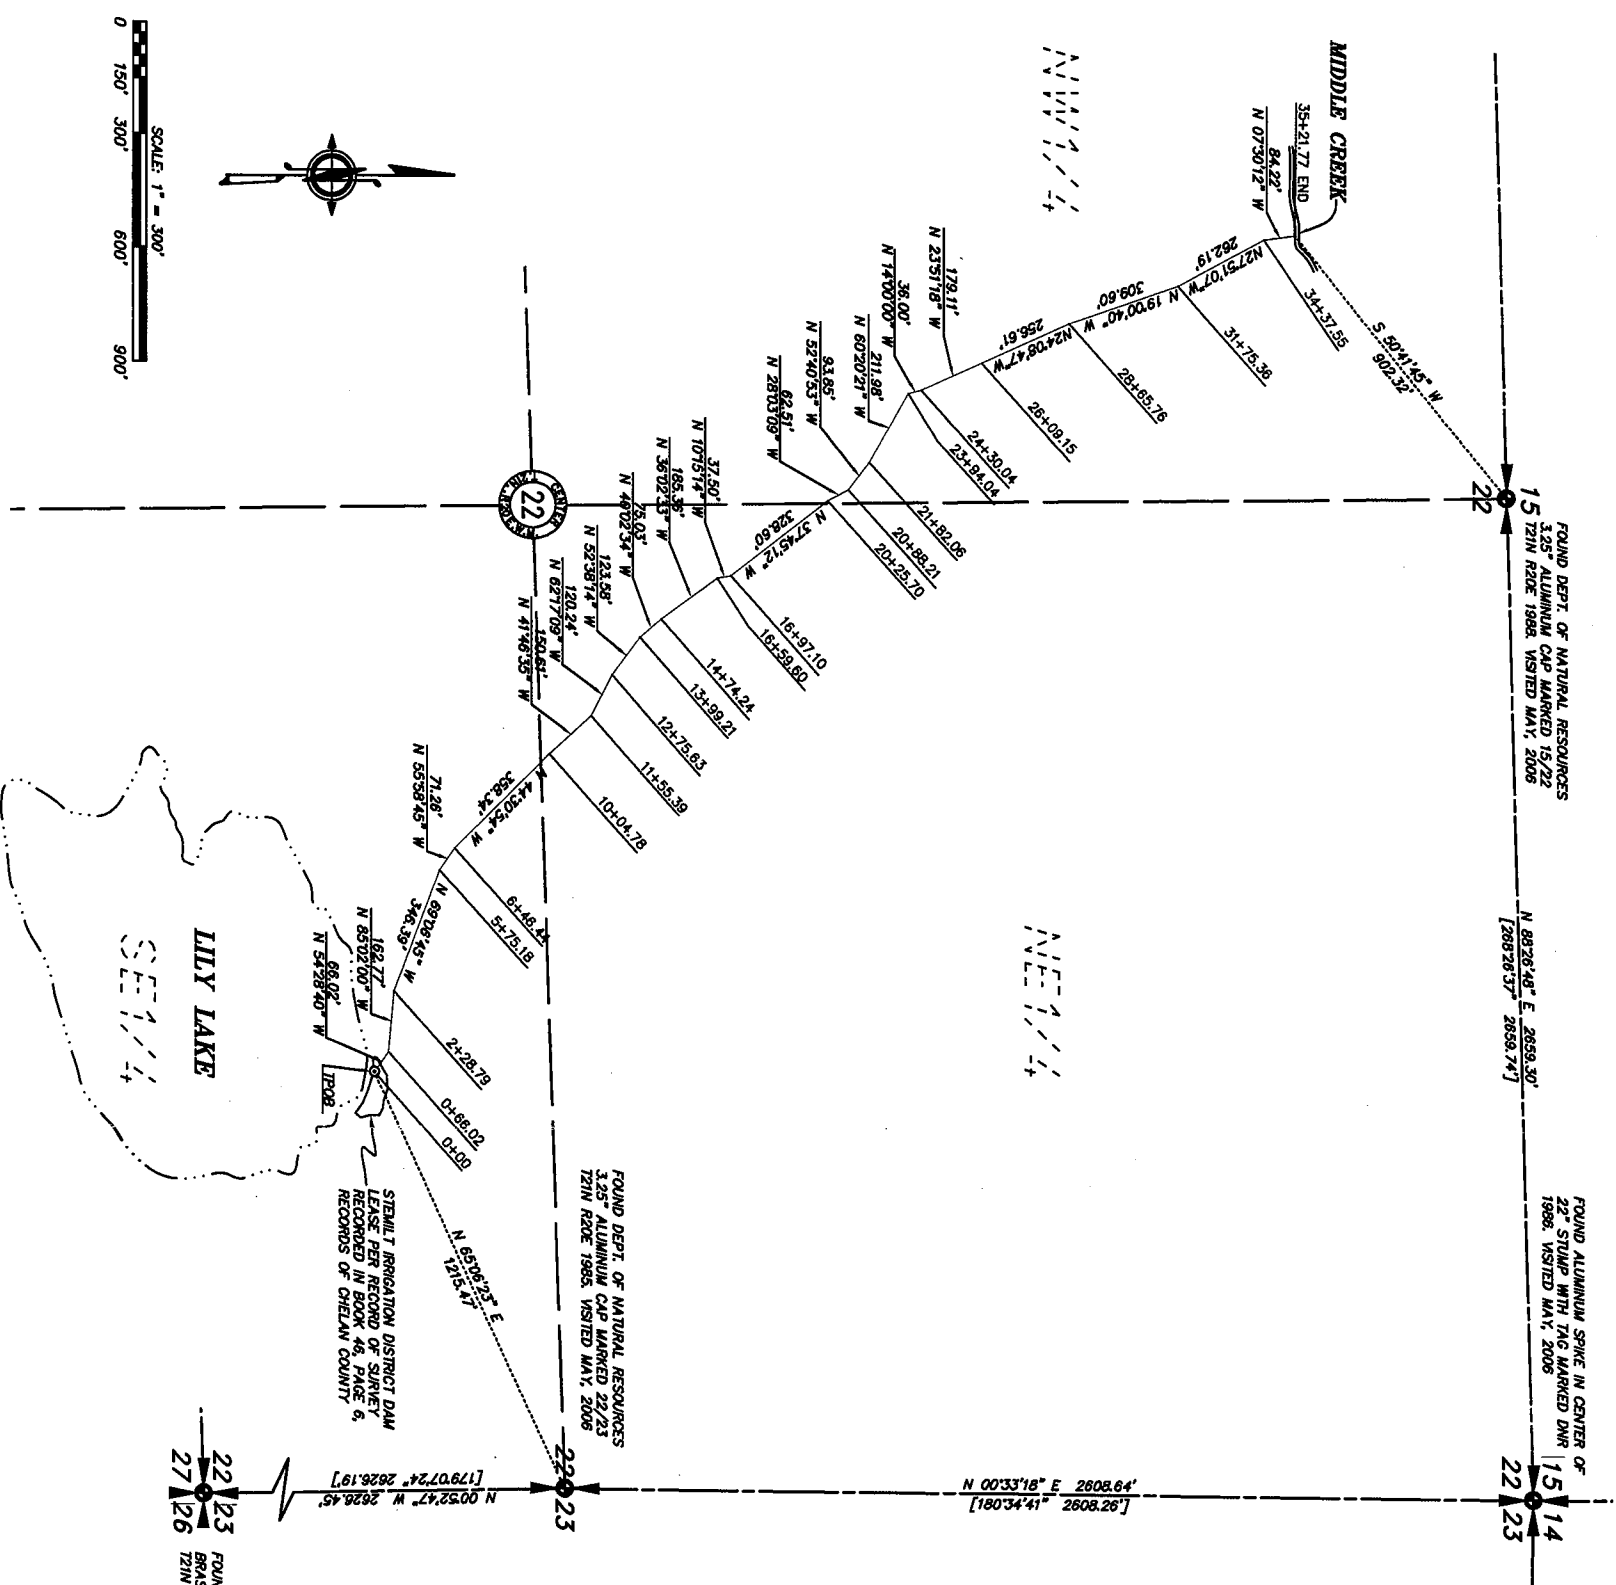


AUDITOR'S CERTIFICATE

FILED FOR RECORD THIS _____ DAY OF _____, 20____
AT _____ M. IN BOOK _____ OF SURVEYS AT PAGE _____ AT THE
REQUEST OF _____ ERIK B. GARRINGER

SURVEYOR'S CERTIFICATE

THIS MAP CORRECTLY REPRESENTS A SURVEY MADE BY ME OR UNDER MY DIRECTION IN CONFORMANCE WITH THE REQUIREMENTS OF THE SURVEY RECORDING ACT AT THE REQUEST OF

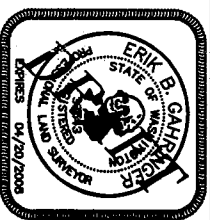

RECORD OF SURVEY

WITHIN A PORTION OF THE NE1/4 SE1/4,

NM1/4 DE1/2, CM1/2 NS1/2,
 SM1/4 NM1/4, NS1/4 NM1/4 ON
 SBC 22, T.21N., R.20E., W.M.

CHELAN COUNTY, WASHINGTON



SHEET 1 OF 1

<http://www.erlandsen.com>

DATE: JULY 28, 2006
DRAWN BY: CRB
FILE NO: 20060309_0D05.DWG
JOB NO: 200607035.00
SCALE: 1" = 300'

SURVEYING PLANNING ENGINEERING GIS

CHEN
BREWSTER
CHEN
E. WERNATCHEE
EHRHART
OMAK
(509) 686-2532
(509) 682-4188
(509) 682-4188
(509) 784-2565
(509) 784-3322
(509) 422-1178

TOLL FREE (800) 732-7442